

STATE OF UTAH
DEPARTMENT OF NATURAL RESOURCES
DIVISION OF OIL, GAS AND MINING

FORM 3

AMENDED REPORT ☐


APPLICATION FOR PERMIT TO DRILL		1. WELL NAME and NUMBER Farnsworth 2-17A4
2. TYPE OF WORK DRILL NEW WELL <input checked="" type="checkbox"/> REENTER P&A WELL <input type="checkbox"/> DEEPEN WELL <input type="checkbox"/>		3. FIELD OR WILDCAT ALTAMONT
4. TYPE OF WELL Oil Well Coalbed Methane Well: NO		5. UNIT or COMMUNITIZATION AGREEMENT NAME
6. NAME OF OPERATOR EP ENERGY E&P COMPANY, L.P.		7. OPERATOR PHONE 713 997-5138
8. ADDRESS OF OPERATOR 1001 Louisiana, Houston, TX, 77002		9. OPERATOR E-MAIL Linda.Renken@epenergy.com
10. MINERAL LEASE NUMBER (FEDERAL, INDIAN, OR STATE) FEE	11. MINERAL OWNERSHIP FEDERAL <input type="checkbox"/> INDIAN <input type="checkbox"/> STATE <input type="checkbox"/> FEE <input checked="" type="checkbox"/>	
12. SURFACE OWNERSHIP FEDERAL <input type="checkbox"/> INDIAN <input type="checkbox"/> STATE <input type="checkbox"/> FEE <input checked="" type="checkbox"/>		
13. NAME OF SURFACE OWNER (if box 12 = 'fee') Lewis R., Veloy R., & Monte L. Farnsworth		14. SURFACE OWNER PHONE (if box 12 = 'fee') 435-823-7409
15. ADDRESS OF SURFACE OWNER (if box 12 = 'fee') P.O. Box 510019, Mountain Home, UT 84051		16. SURFACE OWNER E-MAIL (if box 12 = 'fee') john.dewitt@epenergy.com
17. INDIAN ALLOTTEE OR TRIBE NAME (if box 12 = 'INDIAN')	18. INTEND TO COMMINGLE PRODUCTION FROM MULTIPLE FORMATIONS YES <input type="checkbox"/> (Submit Commingling Application) NO <input checked="" type="checkbox"/>	
19. SLANT VERTICAL <input checked="" type="checkbox"/> DIRECTIONAL <input type="checkbox"/> HORIZONTAL <input type="checkbox"/>		

20. LOCATION OF WELL	FOOTAGES	QTR-QTR	SECTION	TOWNSHIP	RANGE	MERIDIAN
LOCATION AT SURFACE	1596 FSL 1063 FWL	NWSW	17	1.0 S	4.0 W	U
Top of Uppermost Producing Zone	1596 FSL 1063 FWL	NWSW	17	1.0 S	4.0 W	U
At Total Depth	1596 FSL 1063 FWL	NWSW	17	1.0 S	4.0 W	U

21. COUNTY DUCHESNE	22. DISTANCE TO NEAREST LEASE LINE (Feet) 1063	23. NUMBER OF ACRES IN DRILLING UNIT 640
	25. DISTANCE TO NEAREST WELL IN SAME POOL (Applied For Drilling or Completed) 2500	26. PROPOSED DEPTH MD: 17300 TVD: 17300
27. ELEVATION - GROUND LEVEL 6855	28. BOND NUMBER 400JU0708	29. SOURCE OF DRILLING WATER / WATER RIGHTS APPROVAL NUMBER IF APPLICABLE East Duchesne City Water


Hole, Casing, and Cement Information										
String	Hole Size	Casing Size	Length	Weight	Grade & Thread	Max Mud Wt.	Cement	Sacks	Yield	Weight
Cond	17.5	13.375	0 - 500	54.5	J-55 ST&C	0.0	Class G	637	1.15	15.8
Surf	12.25	9.625	0 - 5800	40.0	N-80 LT&C	9.4	Type I	1070	2.28	12.0
							Premium Plus	200	1.27	14.3
L1	6.125	5	0 - 12960	18.0	HCP-110 LT&C	14.7	Class G	365	1.48	15.2
I1	8.75	7	0 - 13160	29.0	HCP-110 LT&C	9.8	Halliburton Premium , Type Unknown	515	2.05	12.5
							Halliburton Premium , Type Unknown	210	1.83	13.0
L2	6.125	4.5	12960 - 17300	15.1	HCP-110 LT&C	14.7	Class G	365	1.48	15.2

ATTACHMENTS	
VERIFY THE FOLLOWING ARE ATTACHED IN ACCORDANCE WITH THE UTAH OIL AND GAS CONSERVATION GENERAL RULES	
<input checked="" type="checkbox"/> WELL PLAT OR MAP PREPARED BY LICENSED SURVEYOR OR ENGINEER	<input checked="" type="checkbox"/> COMPLETE DRILLING PLAN
<input checked="" type="checkbox"/> AFFIDAVIT OF STATUS OF SURFACE OWNER AGREEMENT (IF FEE SURFACE)	<input type="checkbox"/> FORM 5. IF OPERATOR IS OTHER THAN THE LEASE OWNER
<input type="checkbox"/> DIRECTIONAL SURVEY PLAN (IF DIRECTIONALLY OR HORIZONTALLY DRILLED)	<input checked="" type="checkbox"/> TOPOGRAPHICAL MAP

NAME Linda Renken	TITLE Sr. Regulatory Analyst	PHONE 713 997-5138
SIGNATURE	DATE 07/16/2016	EMAIL linda.renken@epenergy.com
API NUMBER ASSIGNED 43013533500000	APPROVAL  Permit Manager	



EP ENERGY
WELL LOCATION PLAT
WELL: FARNSWORTH 2-17A4

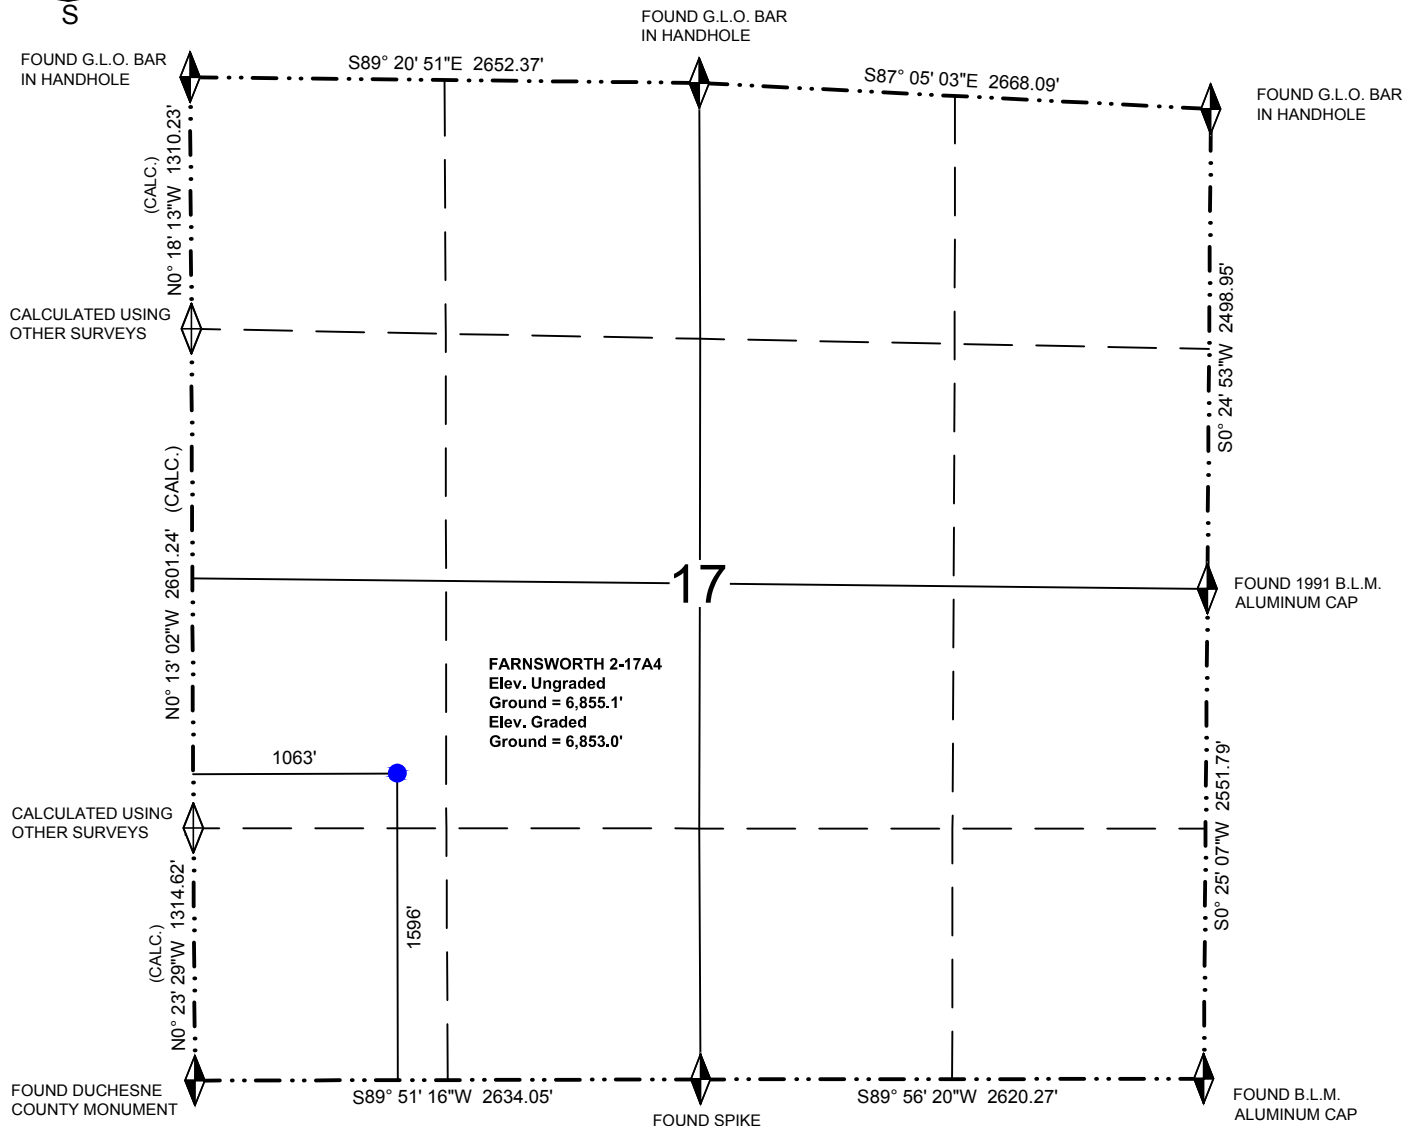

LEGEND



= FOUND SECTION CORNER




= CALCULATED POINT



= PROPOSED WELL HEAD



= SECTION LINE

 

= QUARTER SECTION LINE



= SIXTEENTH SECTION LINE

NAD 83 (SURFACE LOCATION)

LATITUDE = 40°23'33.30184"N (40.392584°)

LONGITUDE = 110°21'58.23922"W (-110.366178°)

NAD 27 (SURFACE LOCATION)

LATITUDE = 40°23'33.47525"N (40.392632°)


LONGITUDE = 110°21'55.66923"W (-110.365464°)

NOTES:

1. WELL FOOTAGES ARE MEASURED AT RIGHT ANGLES TO THE SECTION LINE.
2. ALL BEARINGS AND DISTANCES ARE MEASURED UNLESS OTHERWISE NOTED.
3. BEARINGS ARE DERIVED FROM G.P.S. OBSERVATIONS AND EQUIPMENT.
4. THE GENERAL LAND OFFICE G.L.O. PLAT WAS USED FOR REFERENCE

BASIS OF ELEVATION

SPOT ELEVATION AT THE SOUTHWEST CORNER OF SECTION 17, T. 1 S., R. 4 W., U.S.B.&M. NAVD 88 DATUM USING THE UTAH REFERENCE NETWORK SYSTEM. SAID ELEVATION IS 6848.11 FEET.

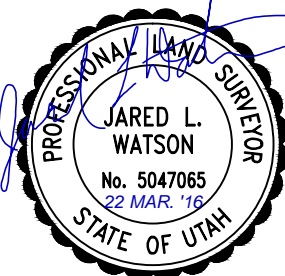


**OUTLAW
ENGINEERING INC.**
P.O. BOX 1800
ROOSEVELT, UTAH 84066
(435) 232-4321



WELL LOCATION PLAT
WELL: FARNSWORTH 2-17A4
PAD LOCATION: NW 1/4 OF THE SW 1/4 OF SECTION 17,
T. 1 S., R. 4 W., U.S.B.&M.
DUCESNE COUNTY, UTAH

CERTIFICATE

THIS IS TO CERTIFY THAT THE ABOVE PLAT WAS PREPARED FROM THE FIELD NOTES OF ACTUAL SURVEYS MADE BY ME OR UNDER MY SUPERVISION, AND THAT THE SAME ARE TRUE AND CORRECT TO THE BEST OF MY KNOWLEDGE AND BELIEF.
REGISTERED LAND SURVEYOR, UTAH PLS #5047065

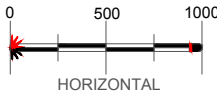

DATE SURVEYED: MARCH 3, 2016
SURVEYED BY: SY
DRAWN: MARCH 15, 2016
DRAWN: JLW
SCALE: 1" = 1000'

SHEET NO.

1